



Drawing Issue Status		DRAFT	
PROPOSED SITE LAYOUT ROYAL ENCLOSURE			
Event ROYAL ASCOT 2024			
Date of 1st Issue 31.01.2024	Drawn by DJW		
A3 Scale NTS	Checked by JA		
Drawing Number RA24/REG/001	Revision A.1		



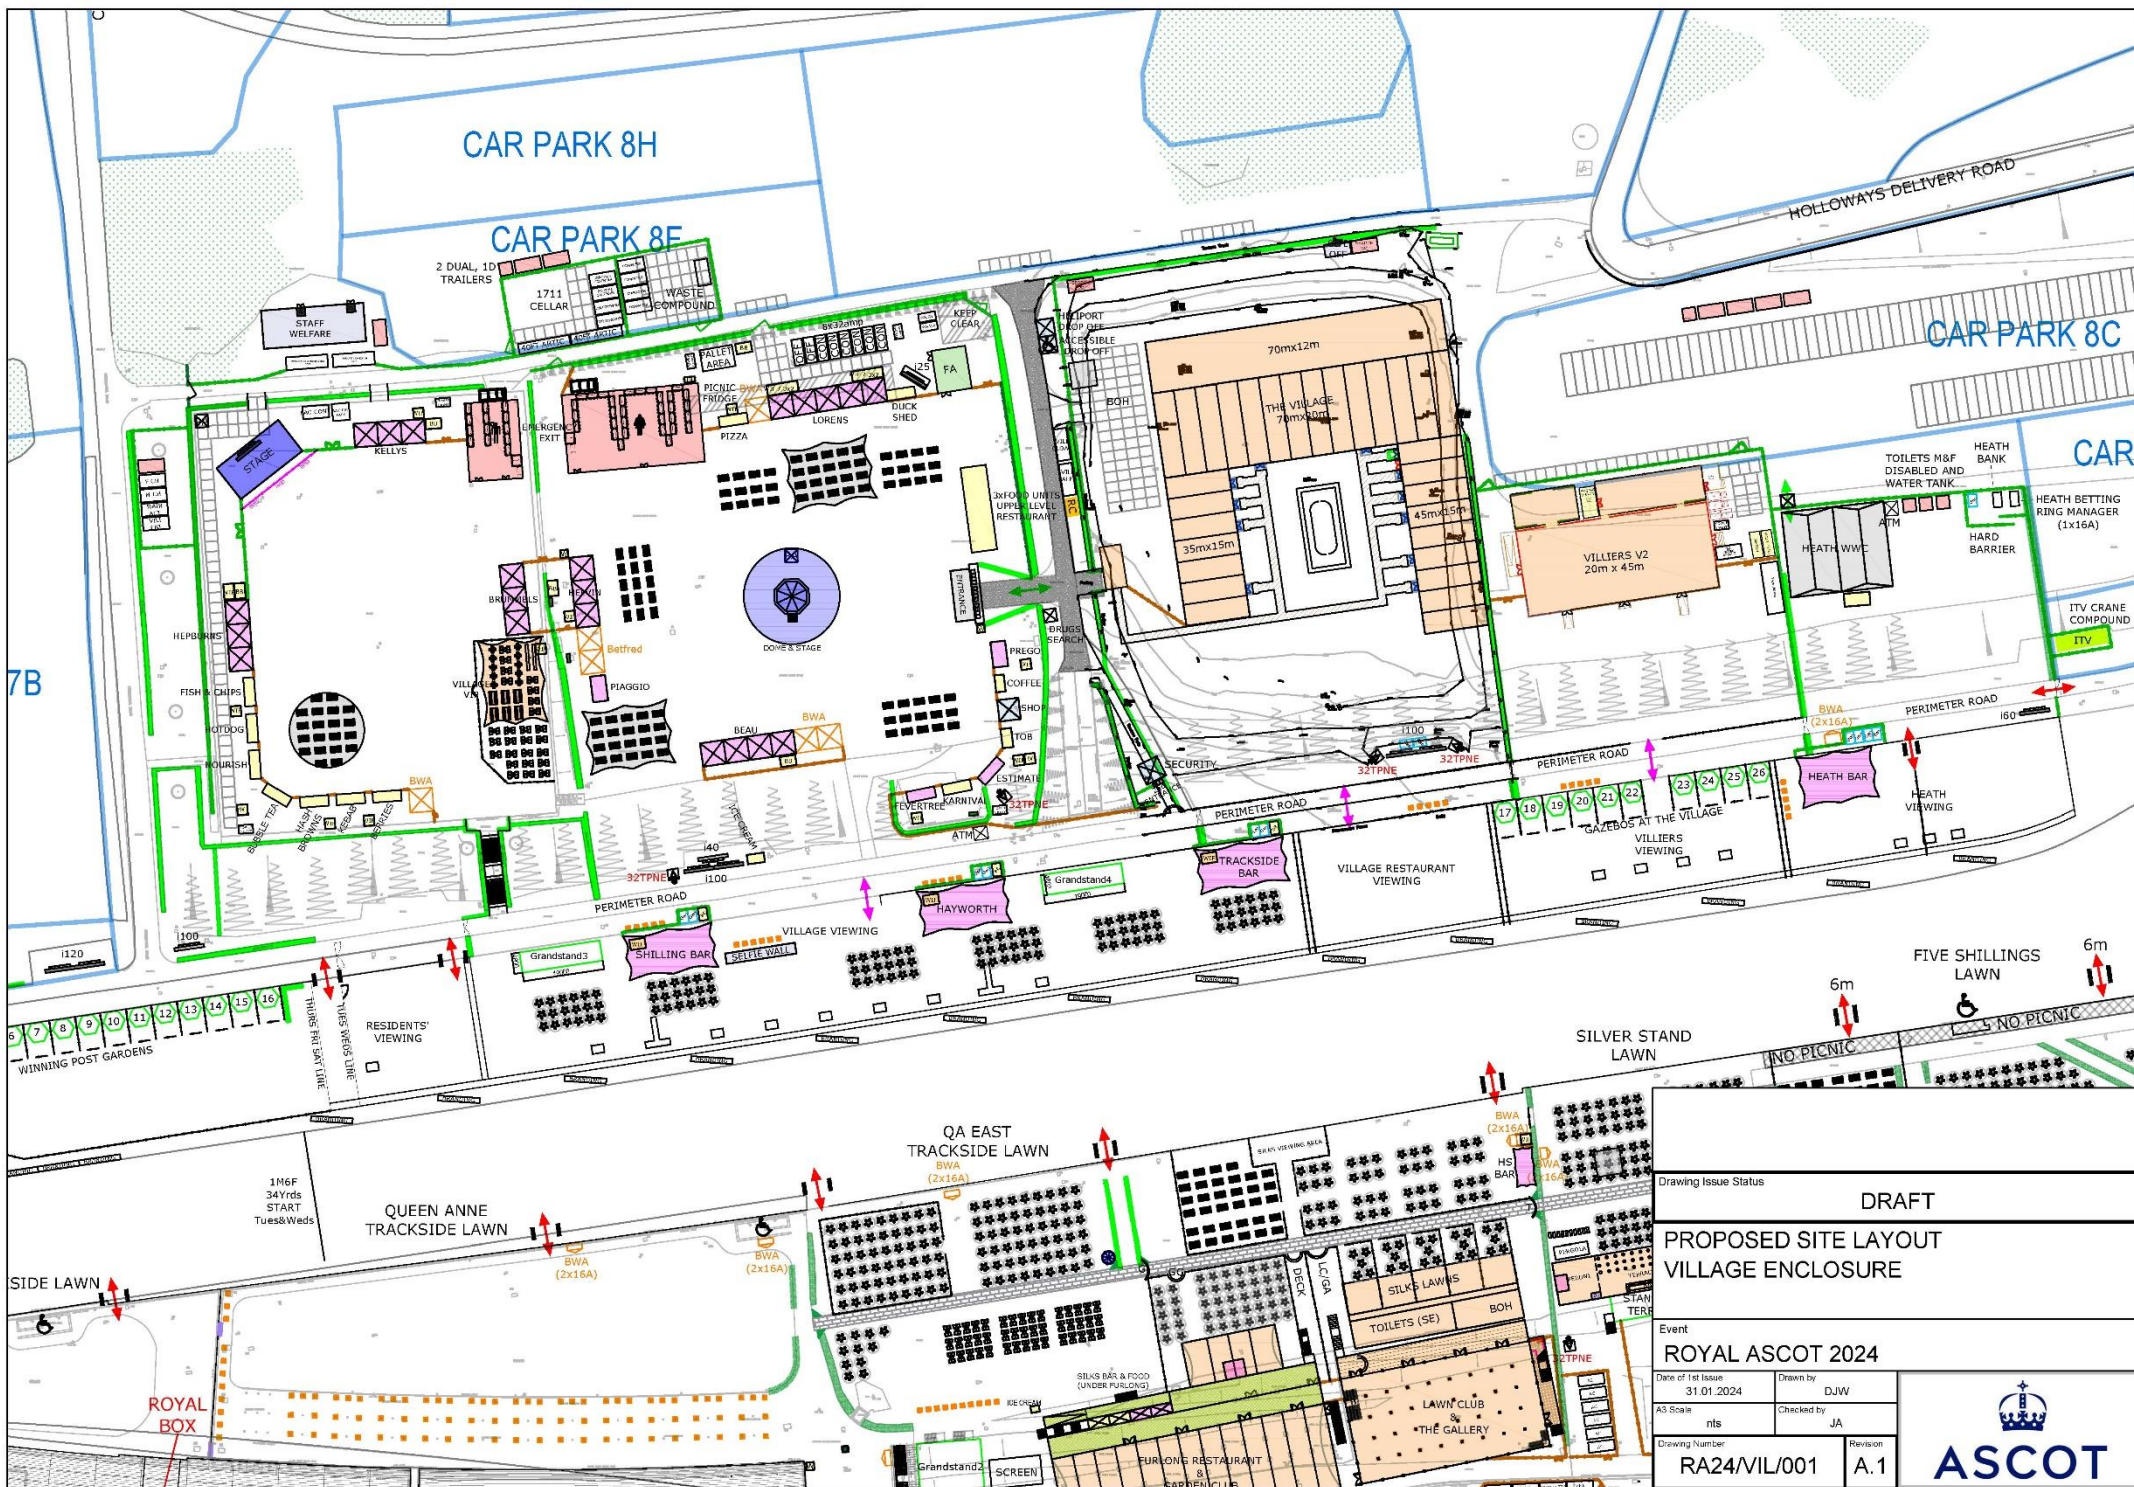

Drawing Issue Status		DRAFT	
PROPOSED SITE LAYOUT VILLAGE ENCLOSURE			
Event ROYAL ASCOT 2024			
Date of 1st Issue 31.01.2024	Drawn by DJW	Revision	
A3 Scale nls	Checked by JA	Revision	
Drawing Number RA24/VIL/001	A.1		



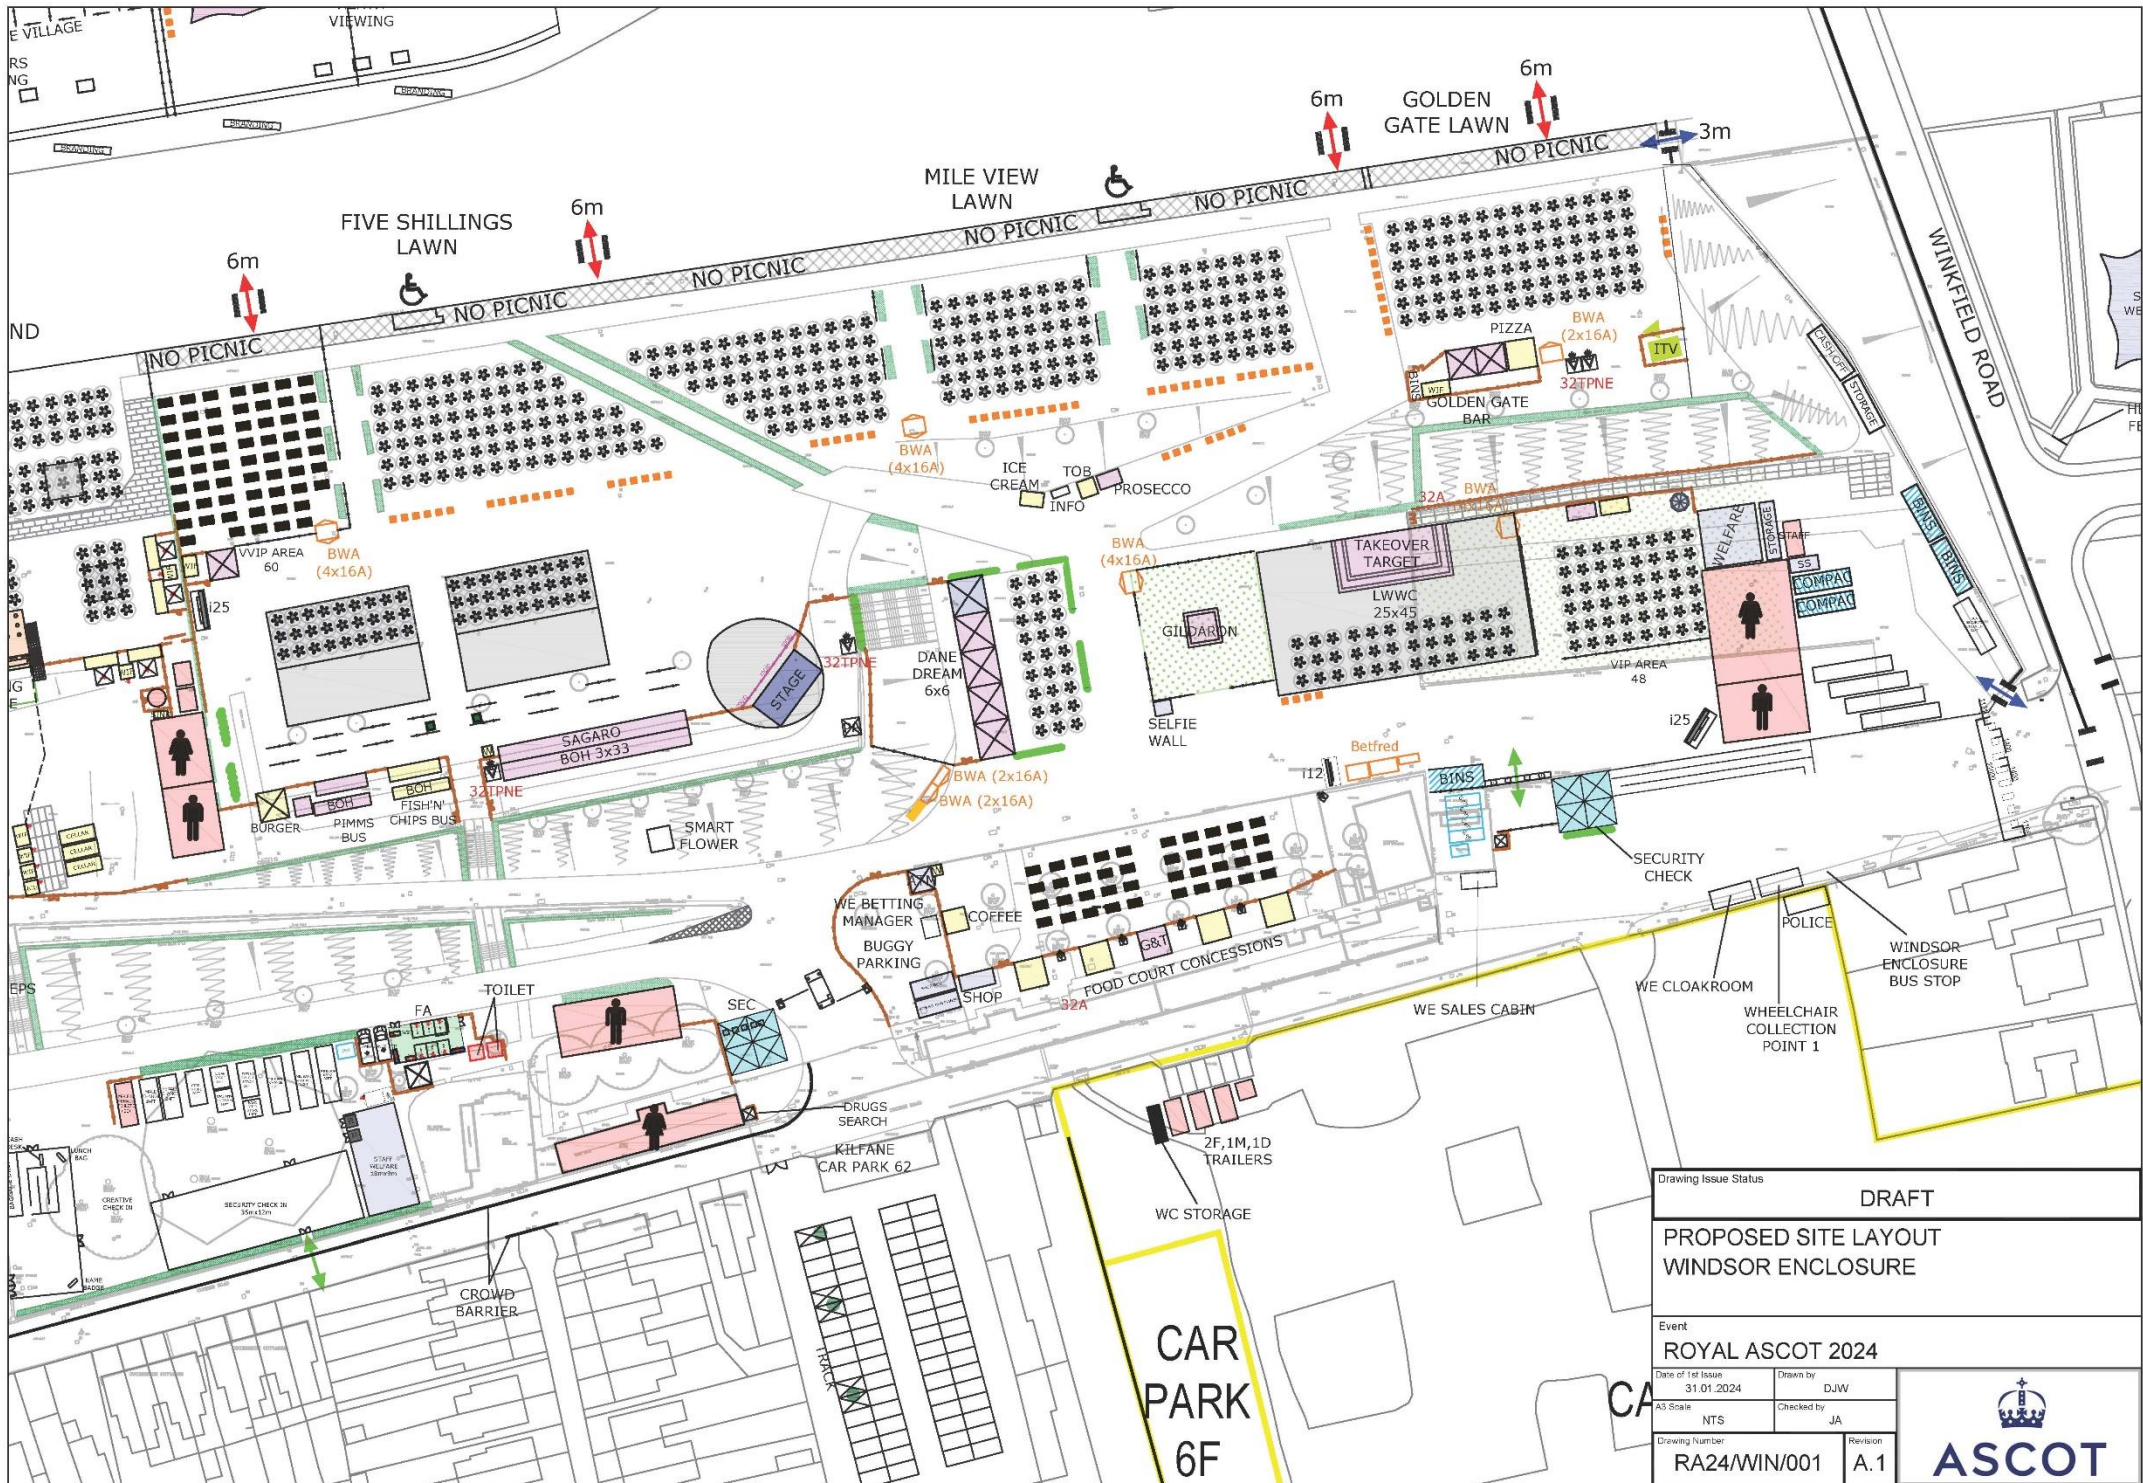

Drawing Issue Status		DRAFT	
PROPOSED SITE LAYOUT WINDSOR ENCLOSURE			
Event ROYAL ASCOT 2024			
Date of 1st Issue 31.01.2024	Drawn by DJW		
A3 Scale NTS	Checked by JA		
Drawing Number RA24/WIN/001	Revision A.1		
		