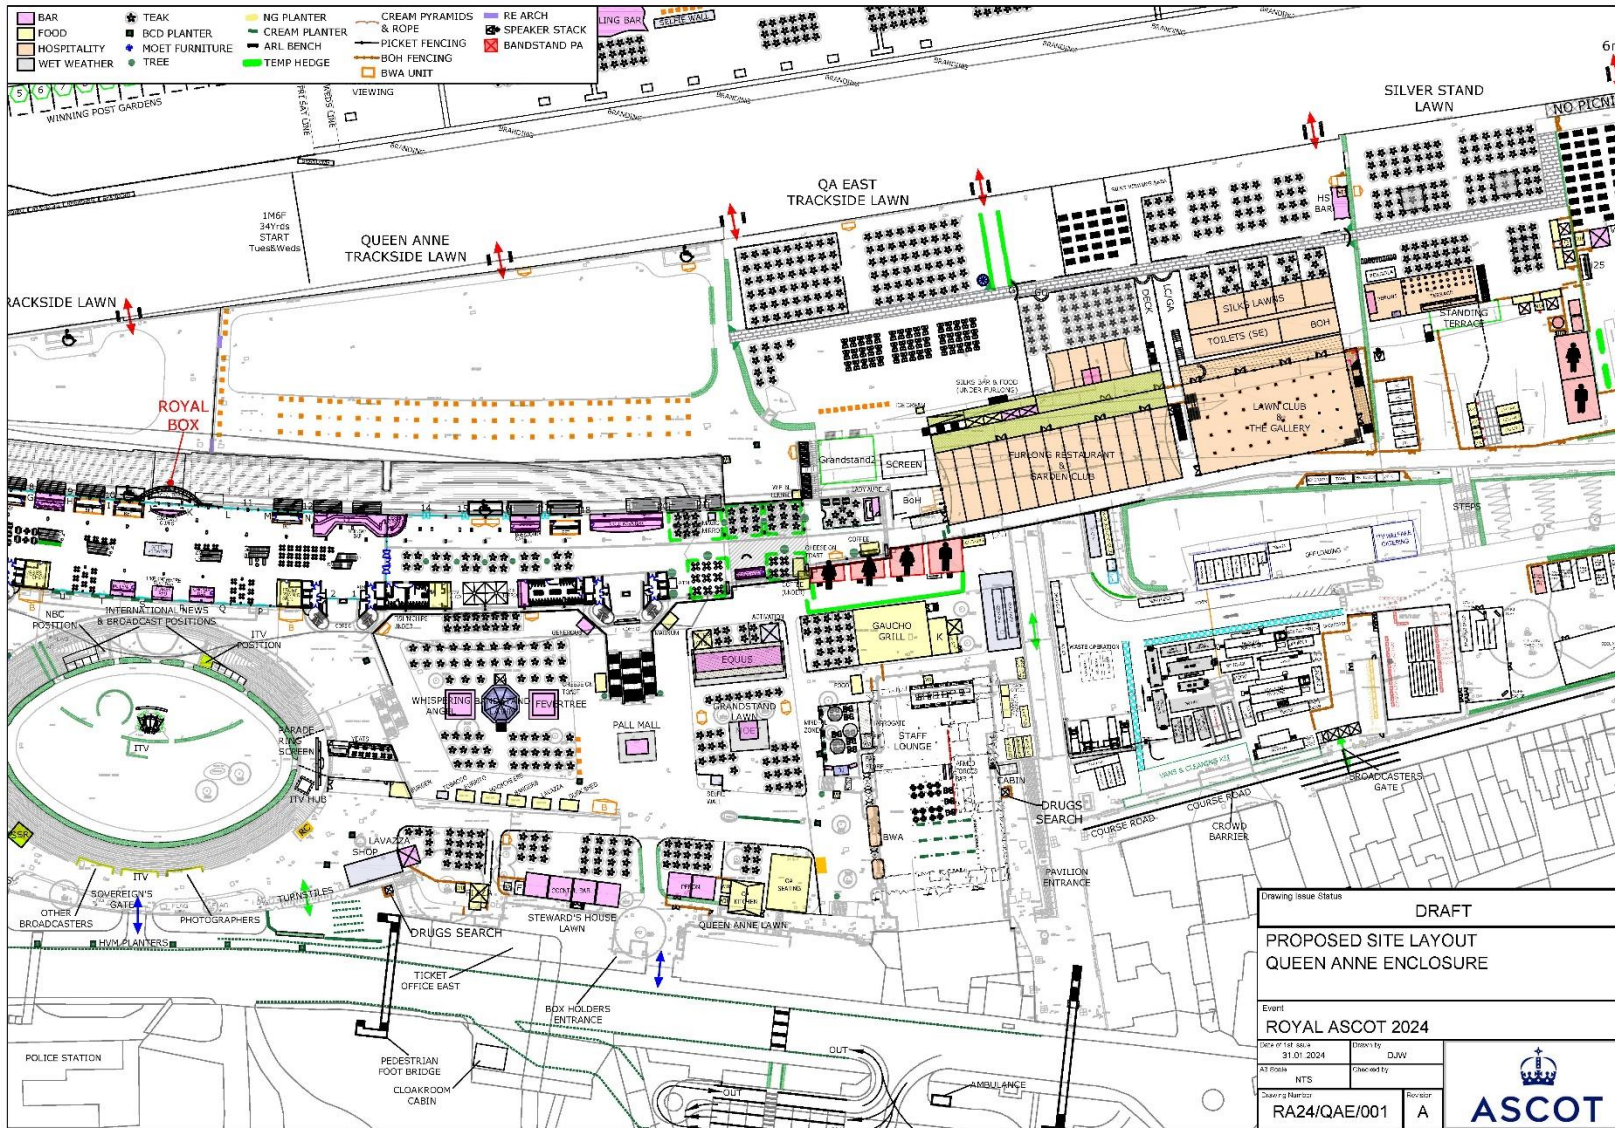

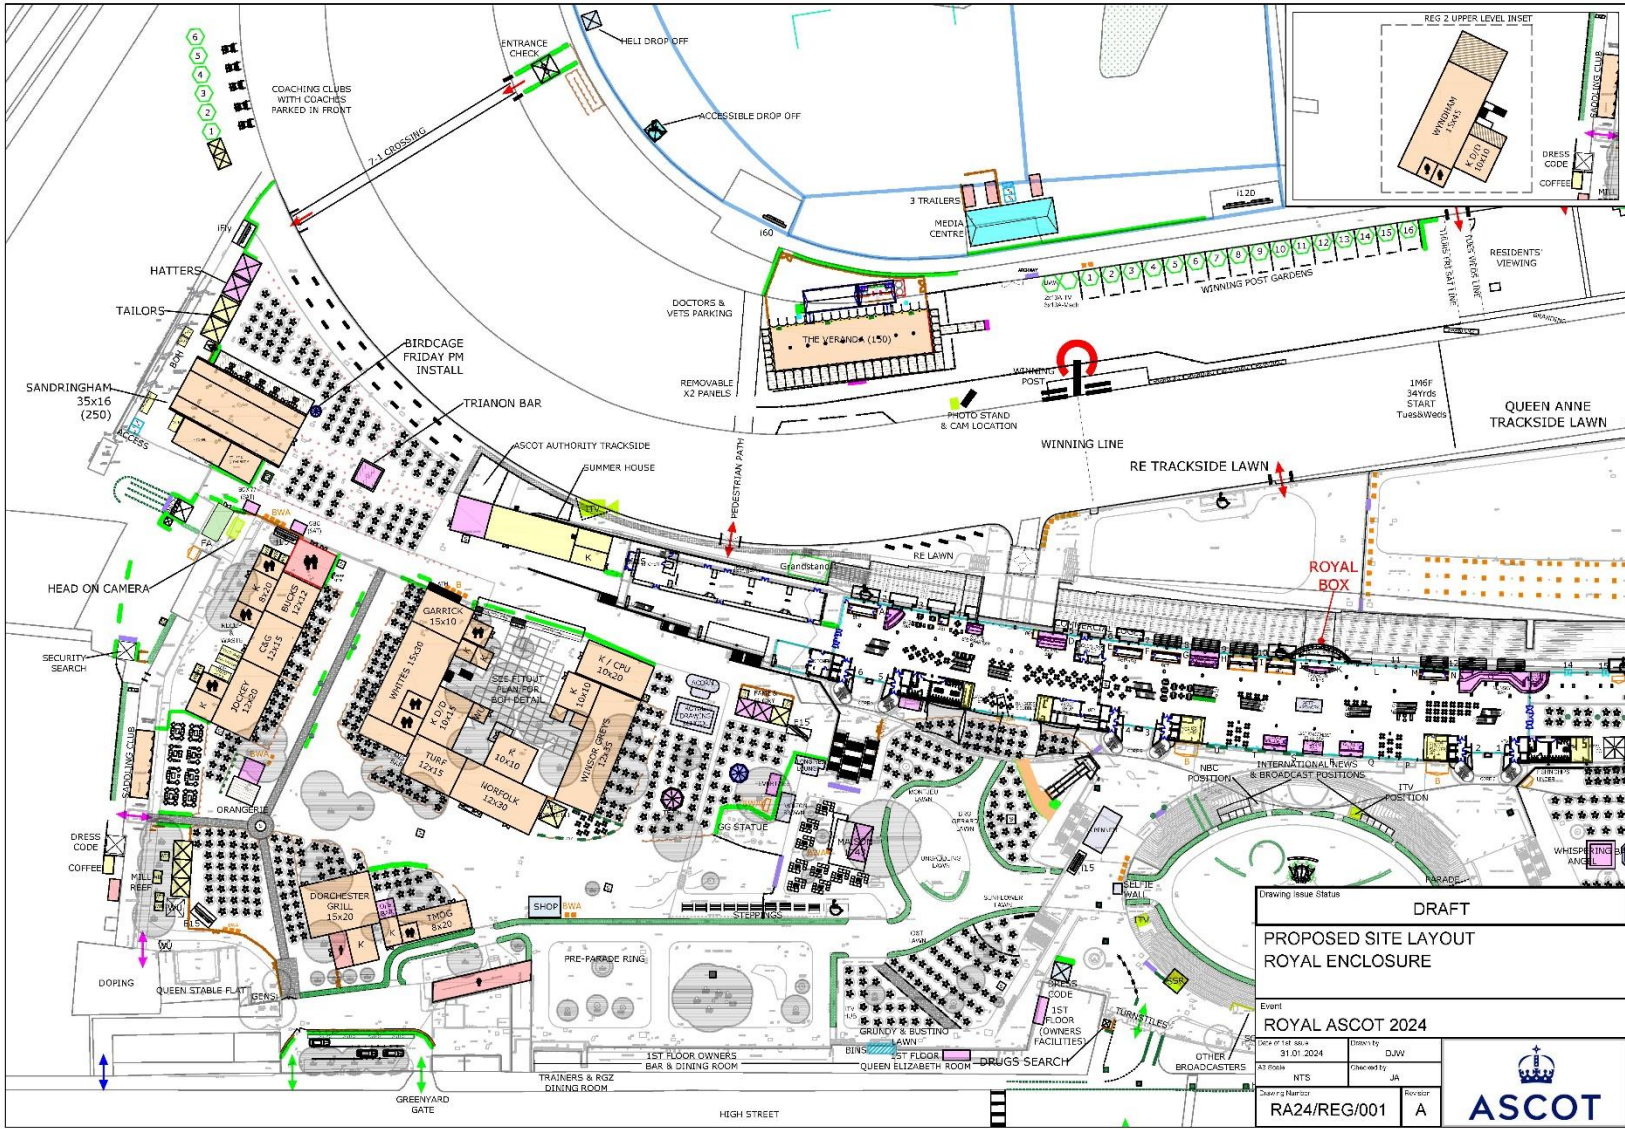


Drawing Issue Status		DRAFT	
PROPOSED SITE LAYOUT WINDSOR ENCLOSURE			
Event ROYAL ASCOT 2024			
Date of last issue:	07.05.2024	Drawn by:	DJW
All scales:	NTS	Checked by:	JA
Drawing Number:	RA24/WIN/001	Revision:	B1






Drawing Issue Status		DRAFT	
PROPOSED SITE LAYOUT QUEEN ANNE ENCLOSURE			
Event ROYAL ASCOT 2024			
Date of Issue 31.01.2024	Drawn by DJW		
At Issue NTS	Checked by		
Drawing Number RA24/QAE/001	Revised A		



Drawing Issue Status		DRAFT	
PROPOSED SITE LAYOUT ROYAL ENCLOSURE			
Event ROYAL ASCOT 2024			
Date of Issue	31.01.2024	Drawn By	DJW
At Issue	NTS	Checked By	JA
Drawing Number	RA24/REG/001	Revised	A
			

Scale: 1:1000 (not to scale)

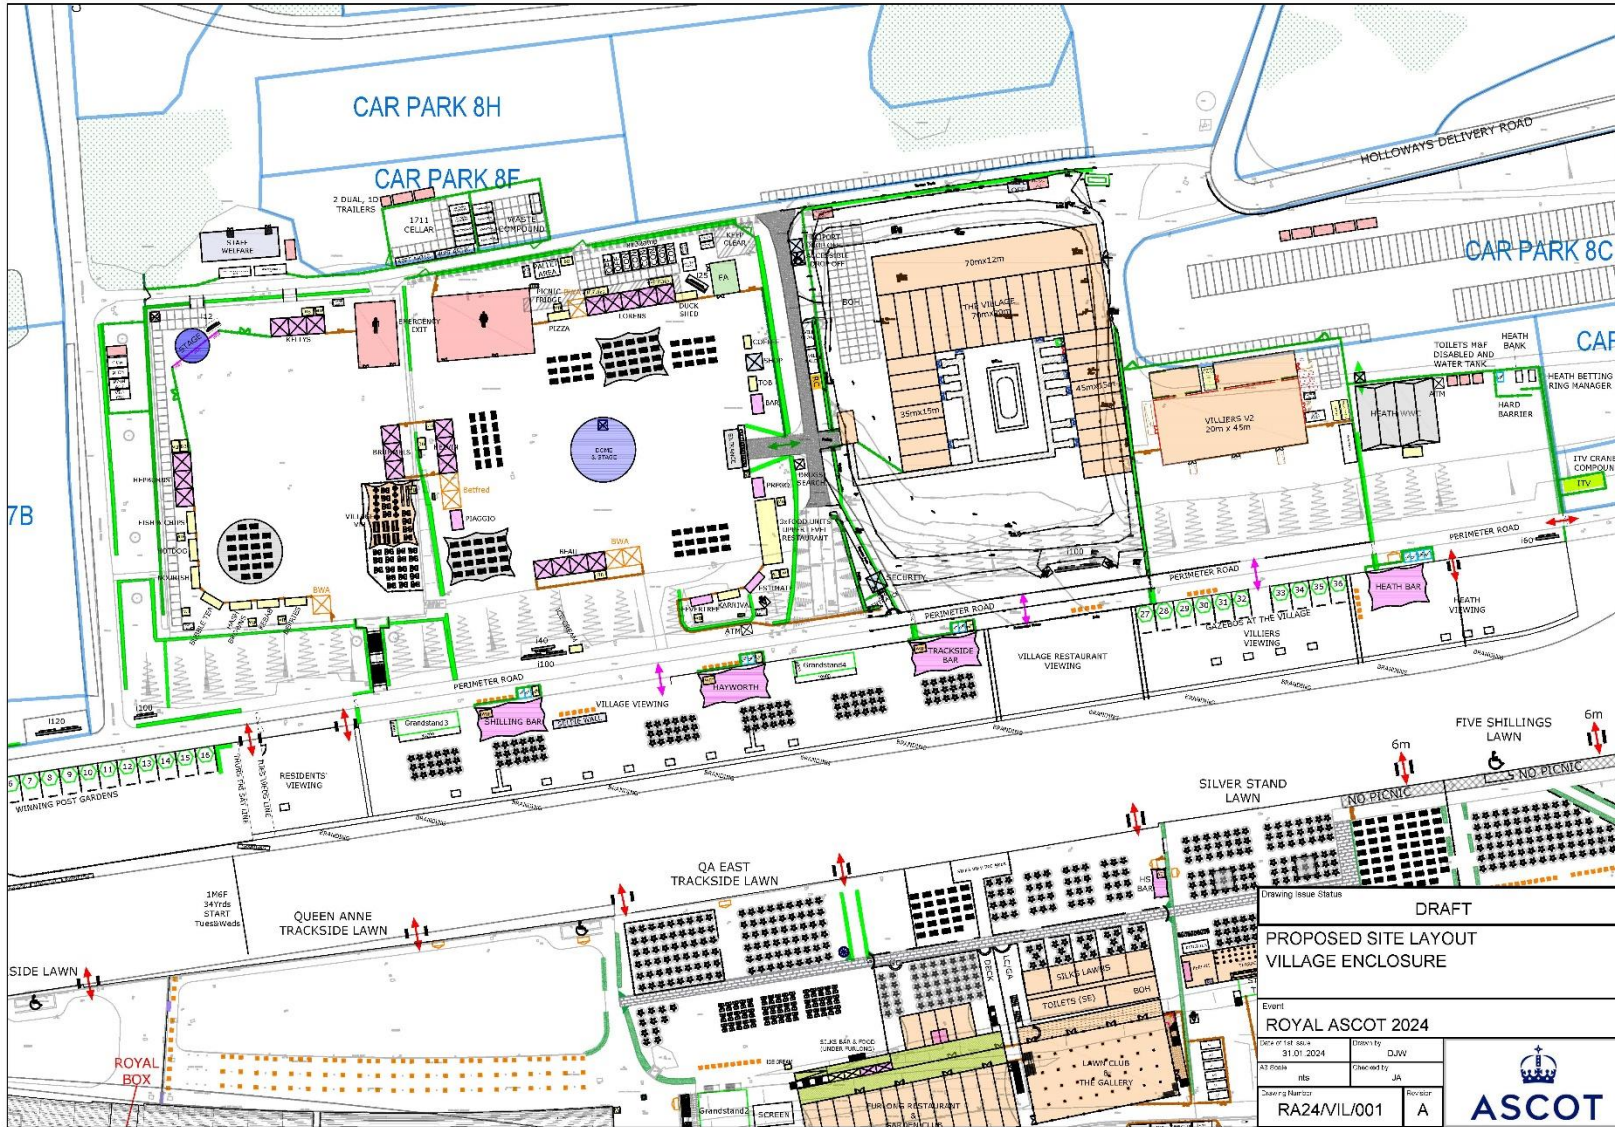File Location: \\vinya\ascot\01\BSc05b\royal\ascot\material\02\01\k.dwg



Drawing Issue Status		DRAFT	
PROPOSED SITE LAYOUT VILLAGE ENCLOSURE			
Event ROYAL ASCOT 2024			
Date of Issue 31.01.2024	Drawn by DJW		
At Issue nls	Checked by JA		
Drawing Number RA24/VIL/001	Revision A		