
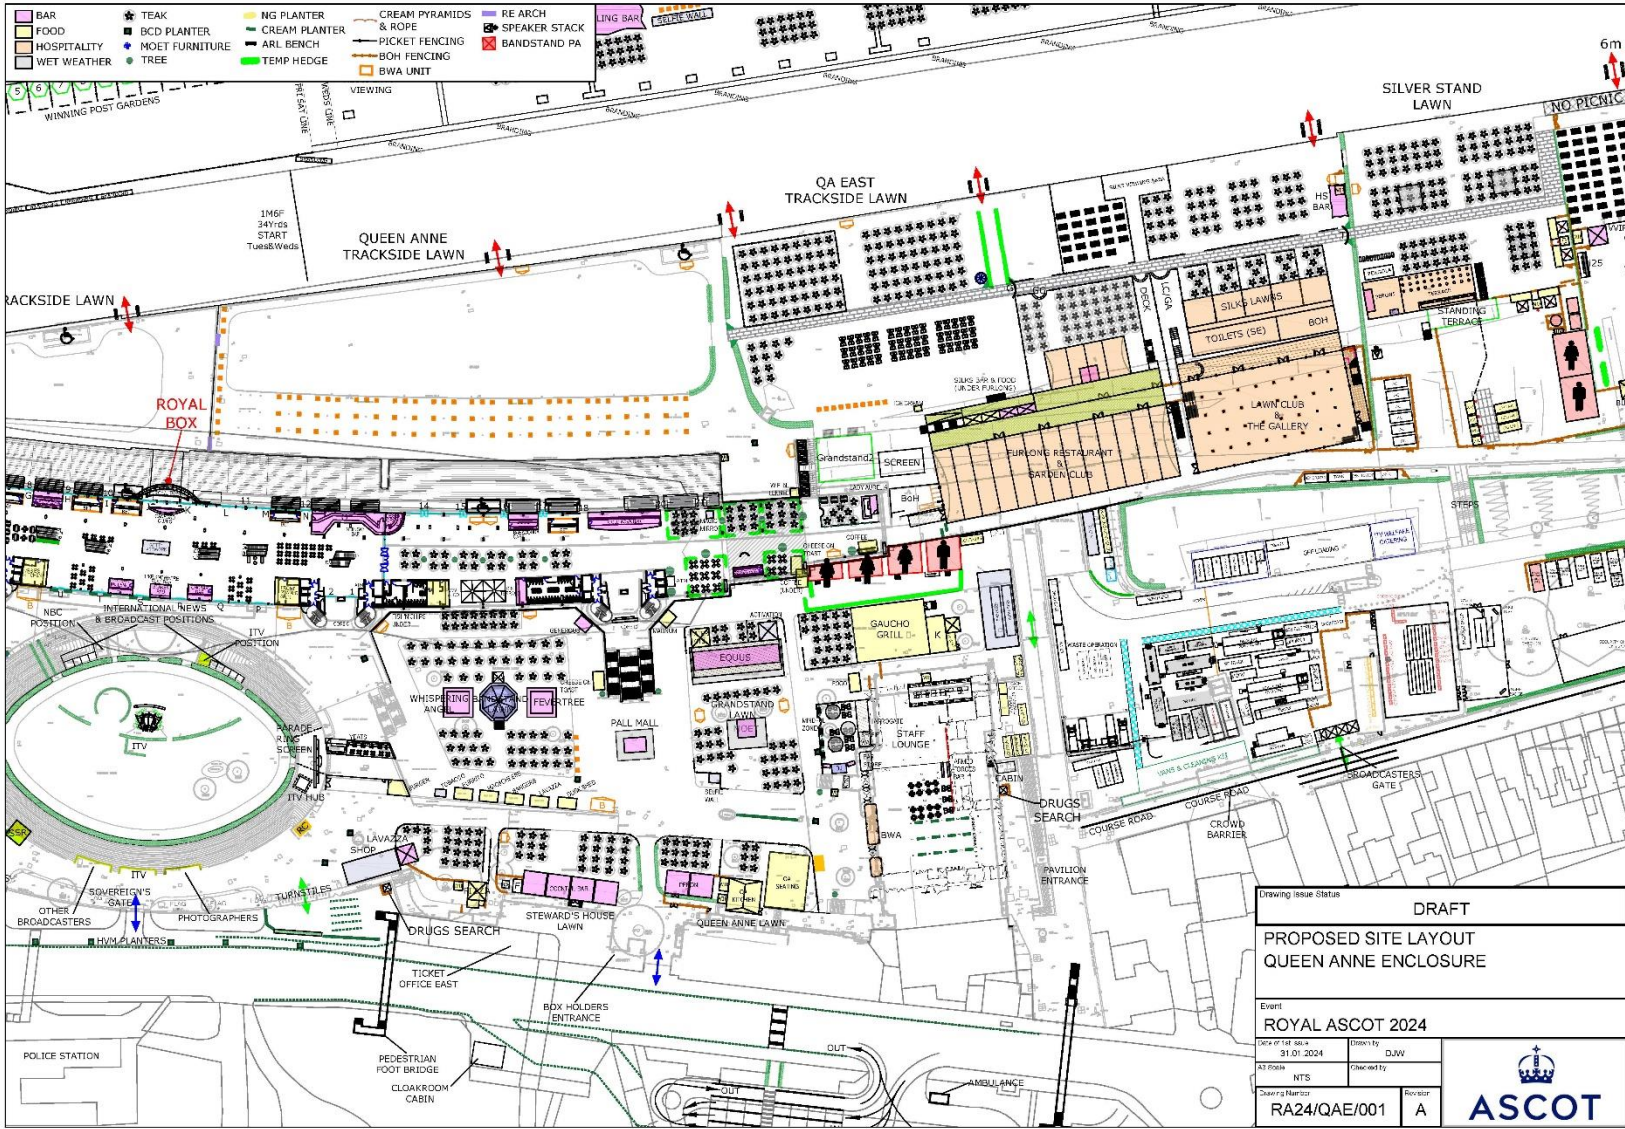

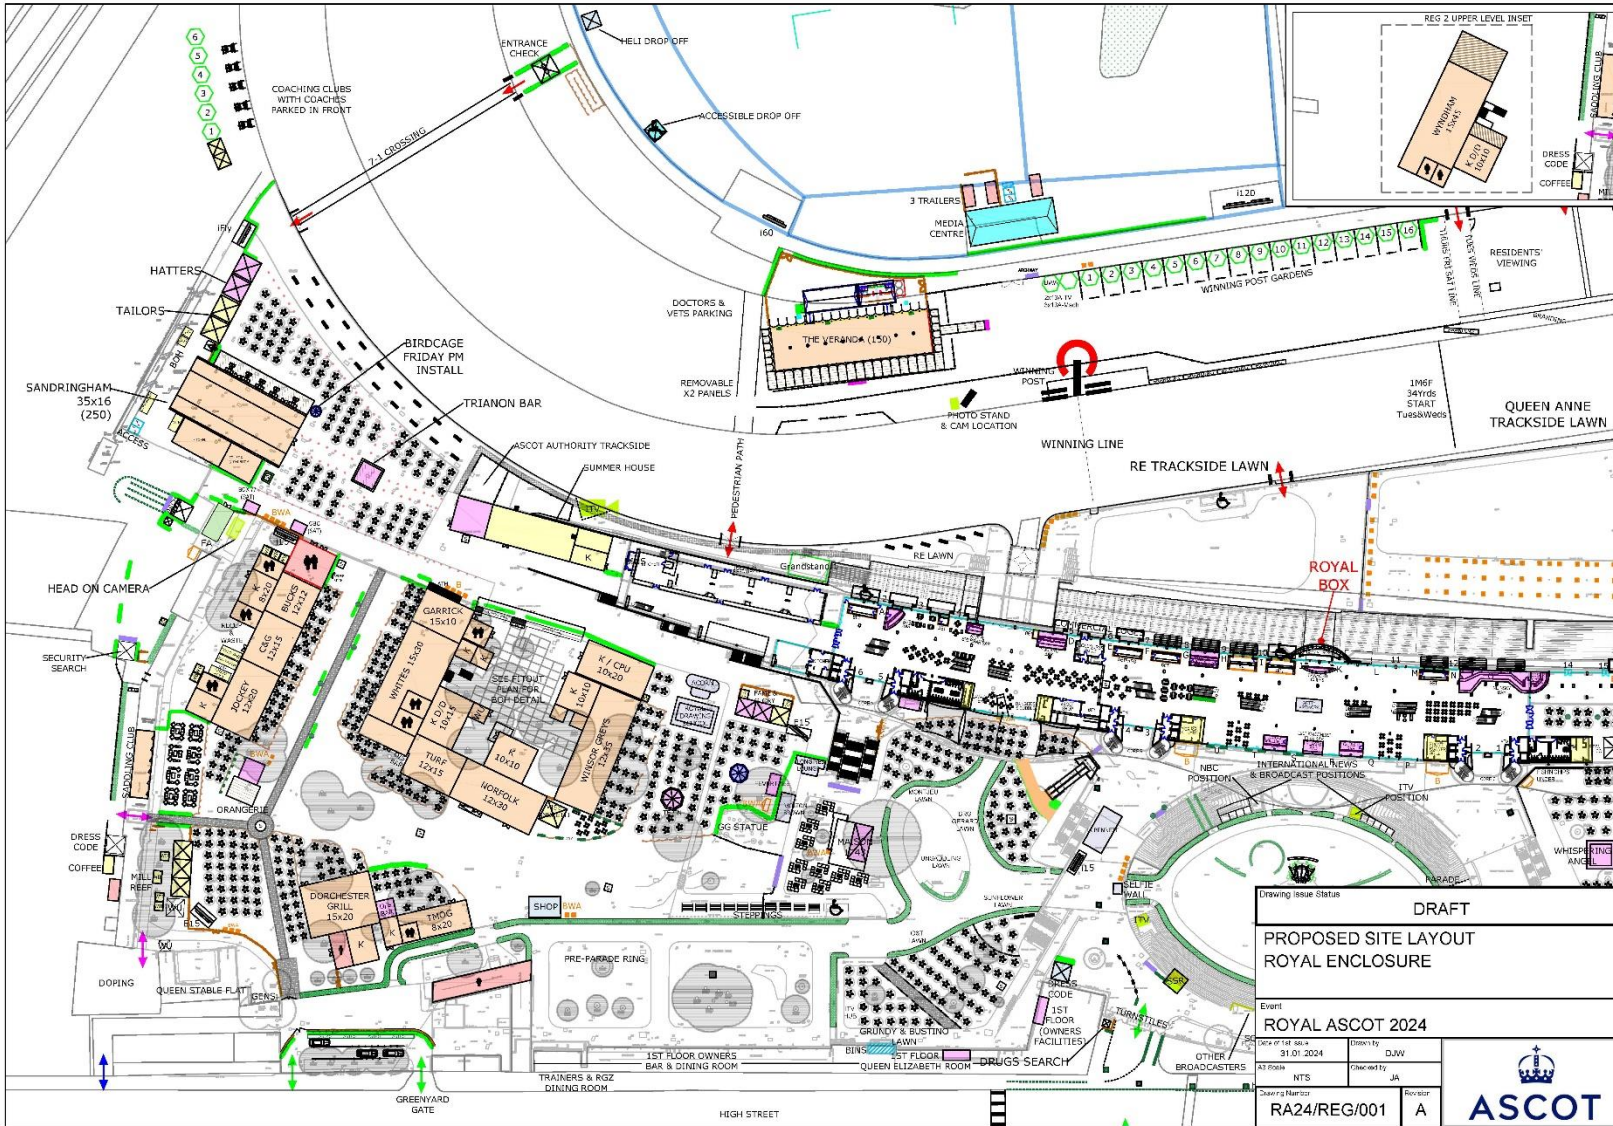



Drawing Issue Status		DRAFT	
PROPOSED SITE LAYOUT WINDSOR ENCLOSURE			
Event ROYAL ASCOT 2025			
Date of 1st Issue 21.08.2024	Drawn by DJW		
A3 Scale NTS	Checked by		
Drawing Number RA25/WIN/001	Revision R2		
			




Drawing Issue Status		DRAFT	
PROPOSED SITE LAYOUT QUEEN ANNE ENCLOSURE			
Event ROYAL ASCOT 2024			
Date of Issue 31.01.2024	Drawn by DJW		
At Issue NTS	Checked by		
Sheet Number RA24/QAE/001	Revised A		



Drawing Issue Status		DRAFT	
PROPOSED SITE LAYOUT ROYAL ENCLOSURE			
Event ROYAL ASCOT 2024			
Date of Issue	31.01.2024	Drawn By	DJW
At Issue	NTS	Checked By	JA
Drawing Number	RA24/REG/001	Revised	A
			

Scale: 1:1000 (as shown)

File Location: \\vinyas\ascot\20\B24\001\royal enclosure\RA24\001.dwg

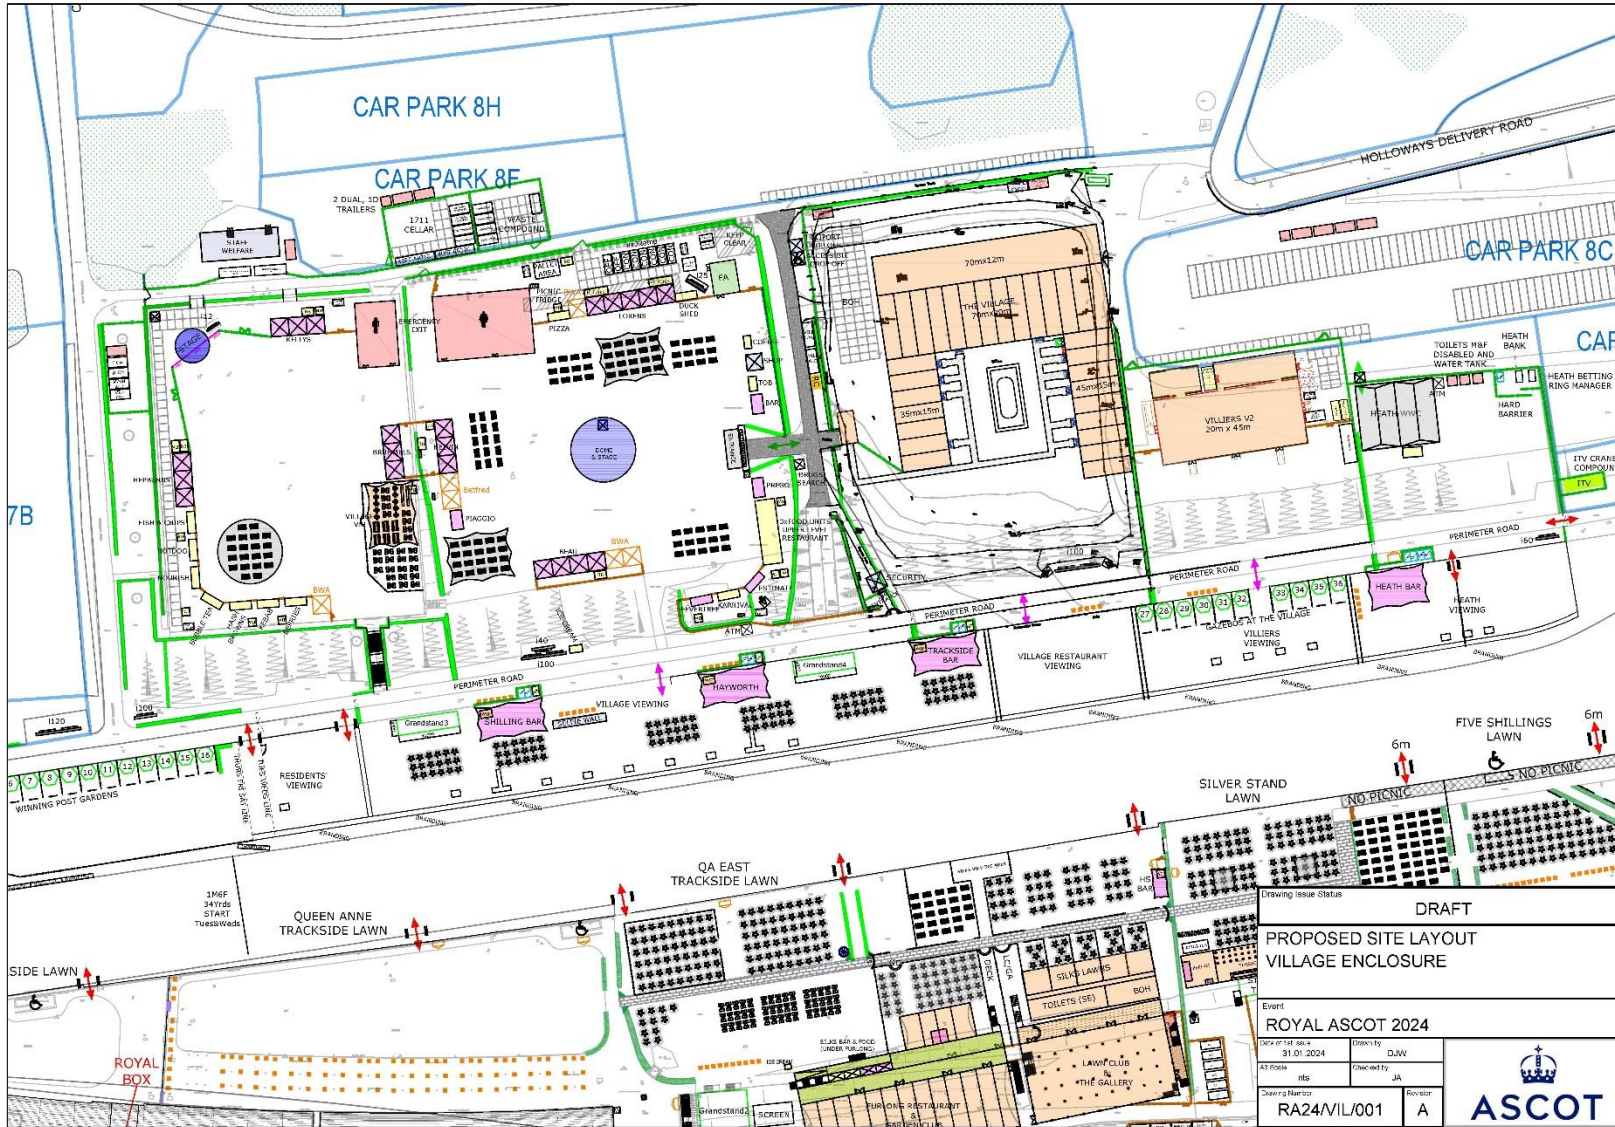

Drawing Issue Status		DRAFT	
PROPOSED SITE LAYOUT VILLAGE ENCLOSURE			
Event ROYAL ASCOT 2024			
Date of Issue 31.01.2024	Drawn by DJW		
At Issue nls	Checked by JA		
Drawing Number RA24/VIL/001	Revision A		